


GLASS BRICK WINDOW USING PLASTER FOR INTERNAL REVEALS

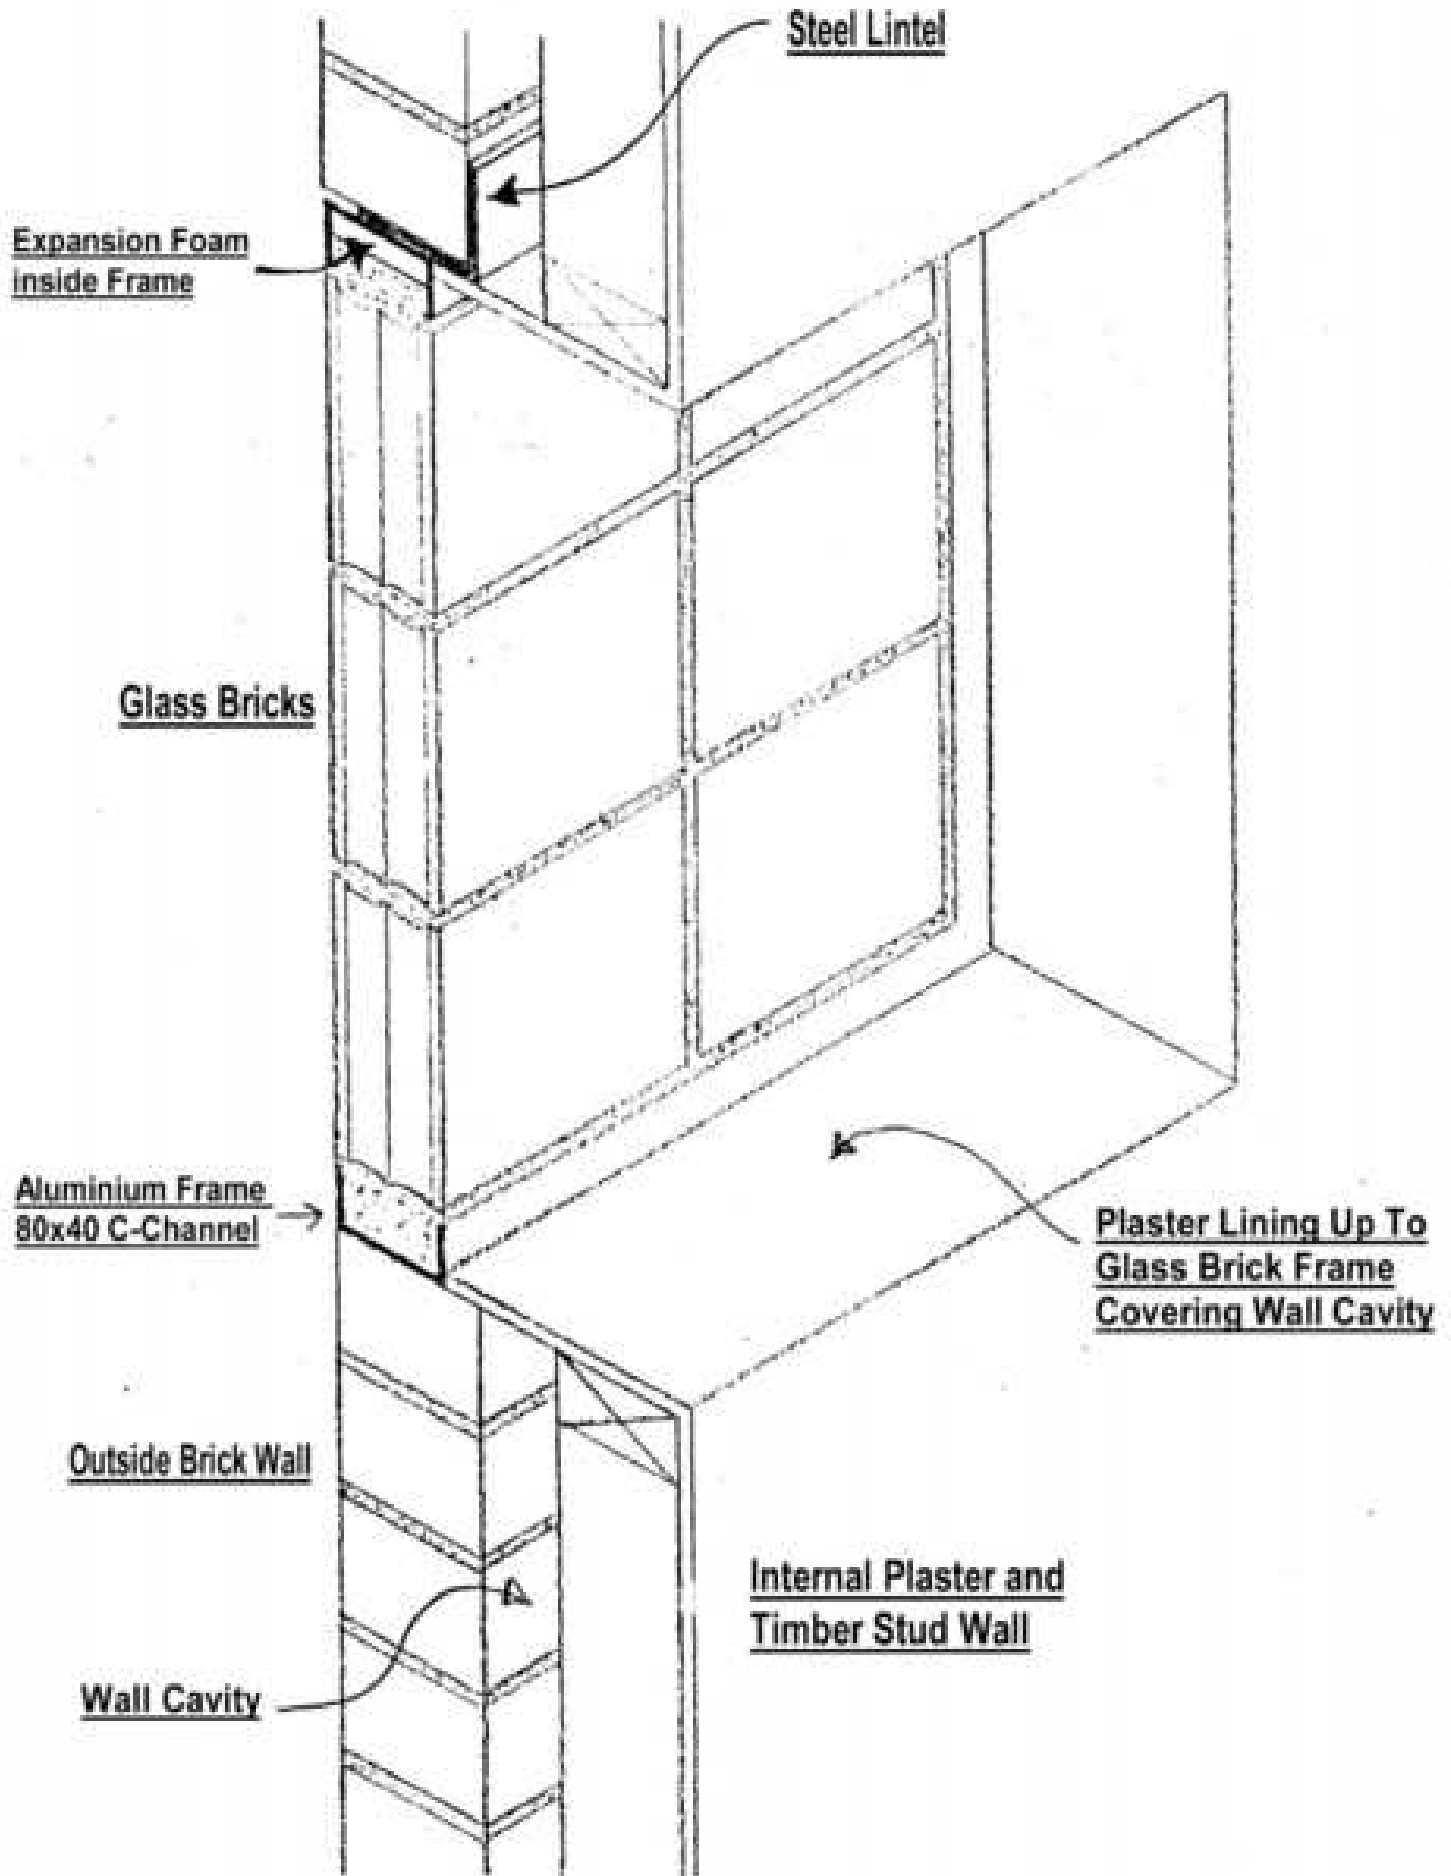

SECTION THROUGH BRICK VENEER WALL