


**GLASS BRICK WINDOW USING ALUMINIUM FRAME WITH  
TIMBER INTERNAL FRAME AND ARCHITRAVES**

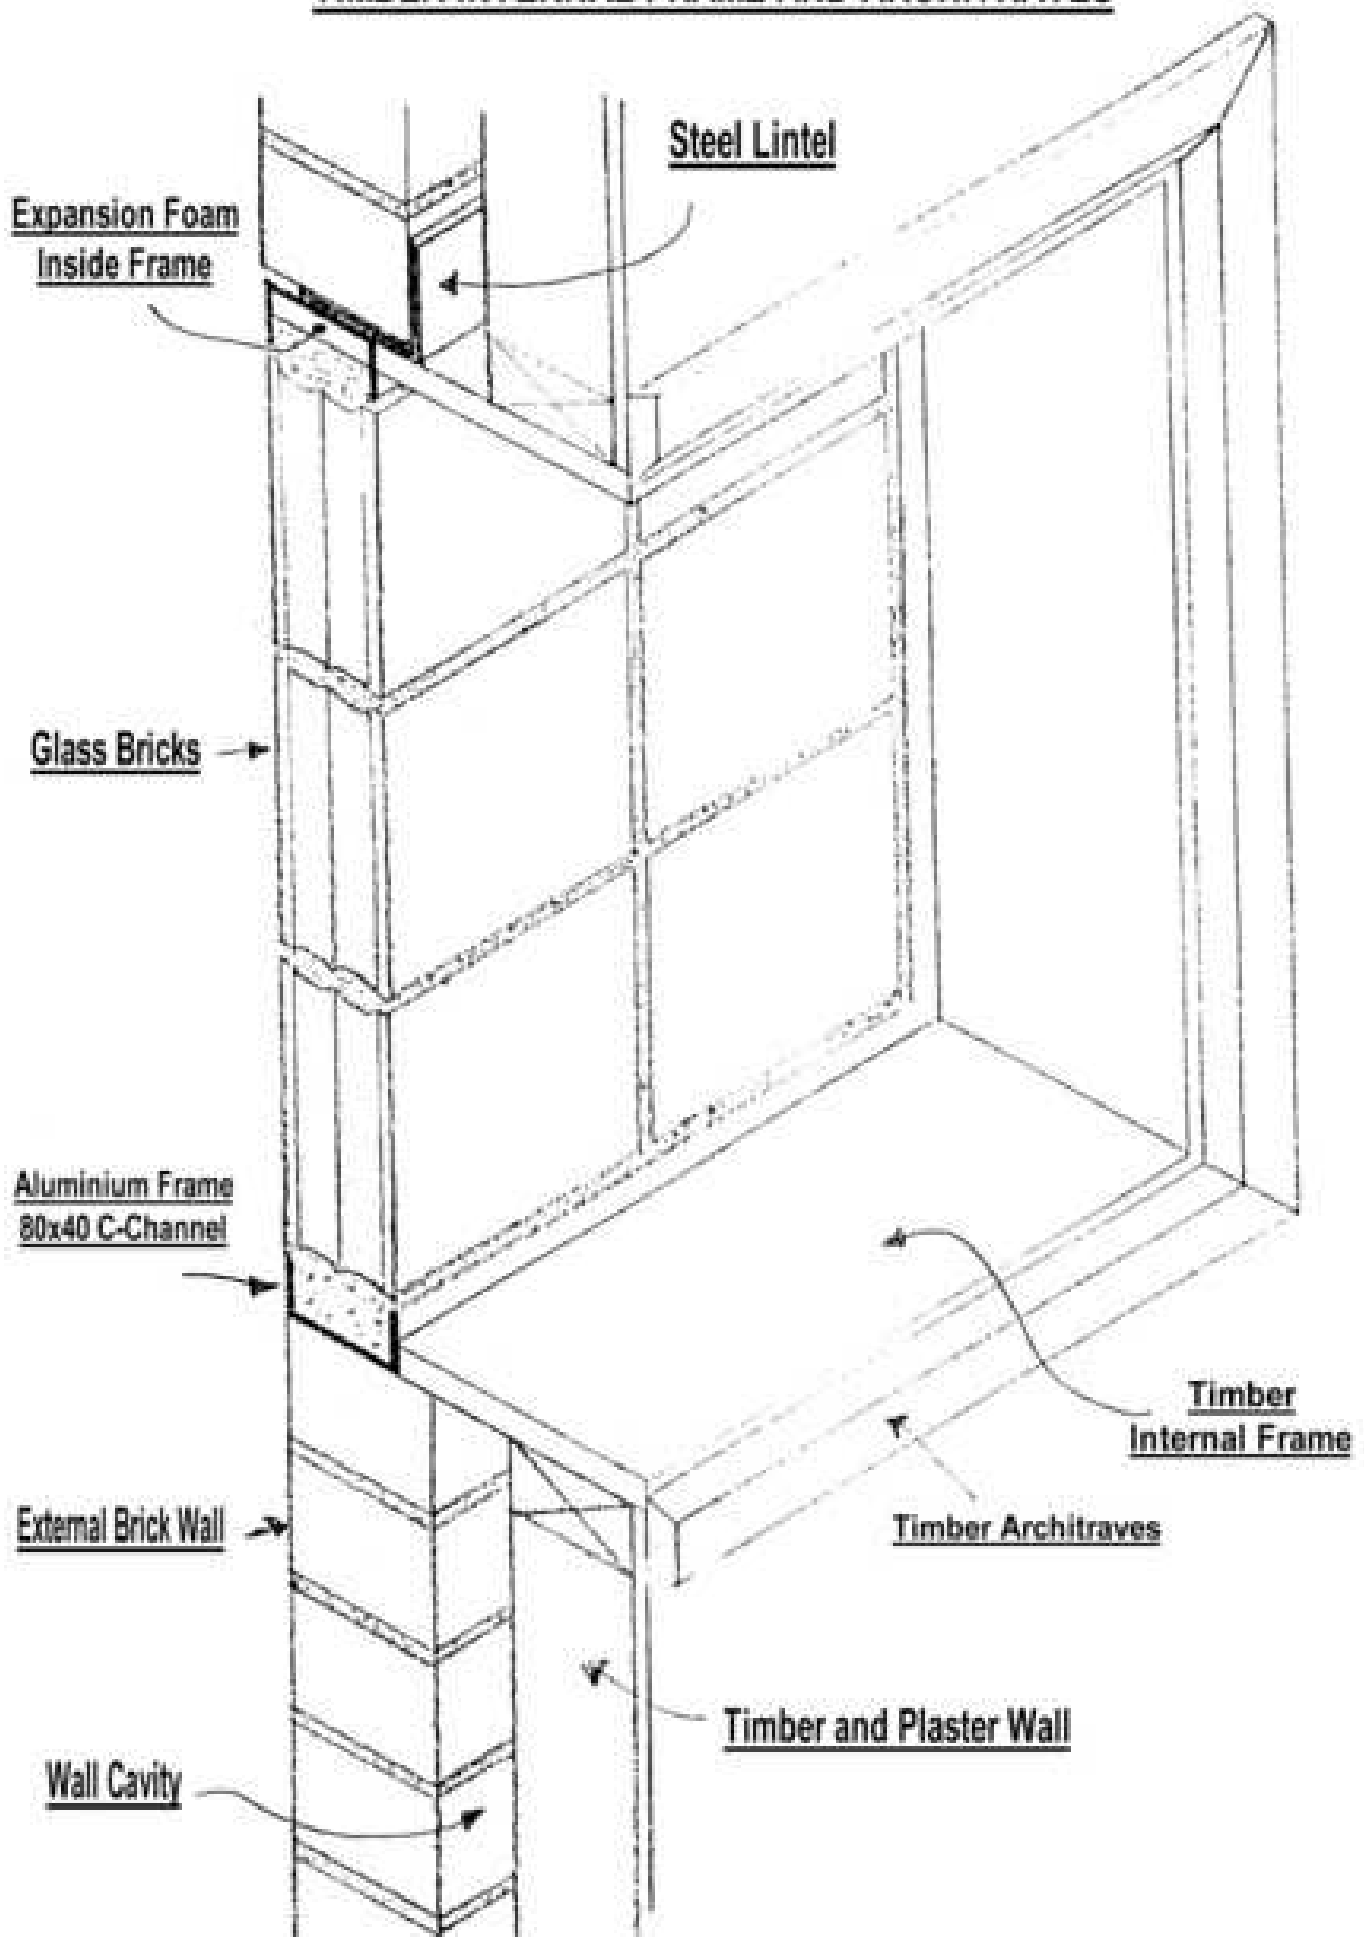

**SECTION THROUGH BRICK VENEER WALL**