


GLASS BRICK WINDOW (NO FRAME)  
WITH PLASTER REVEALS

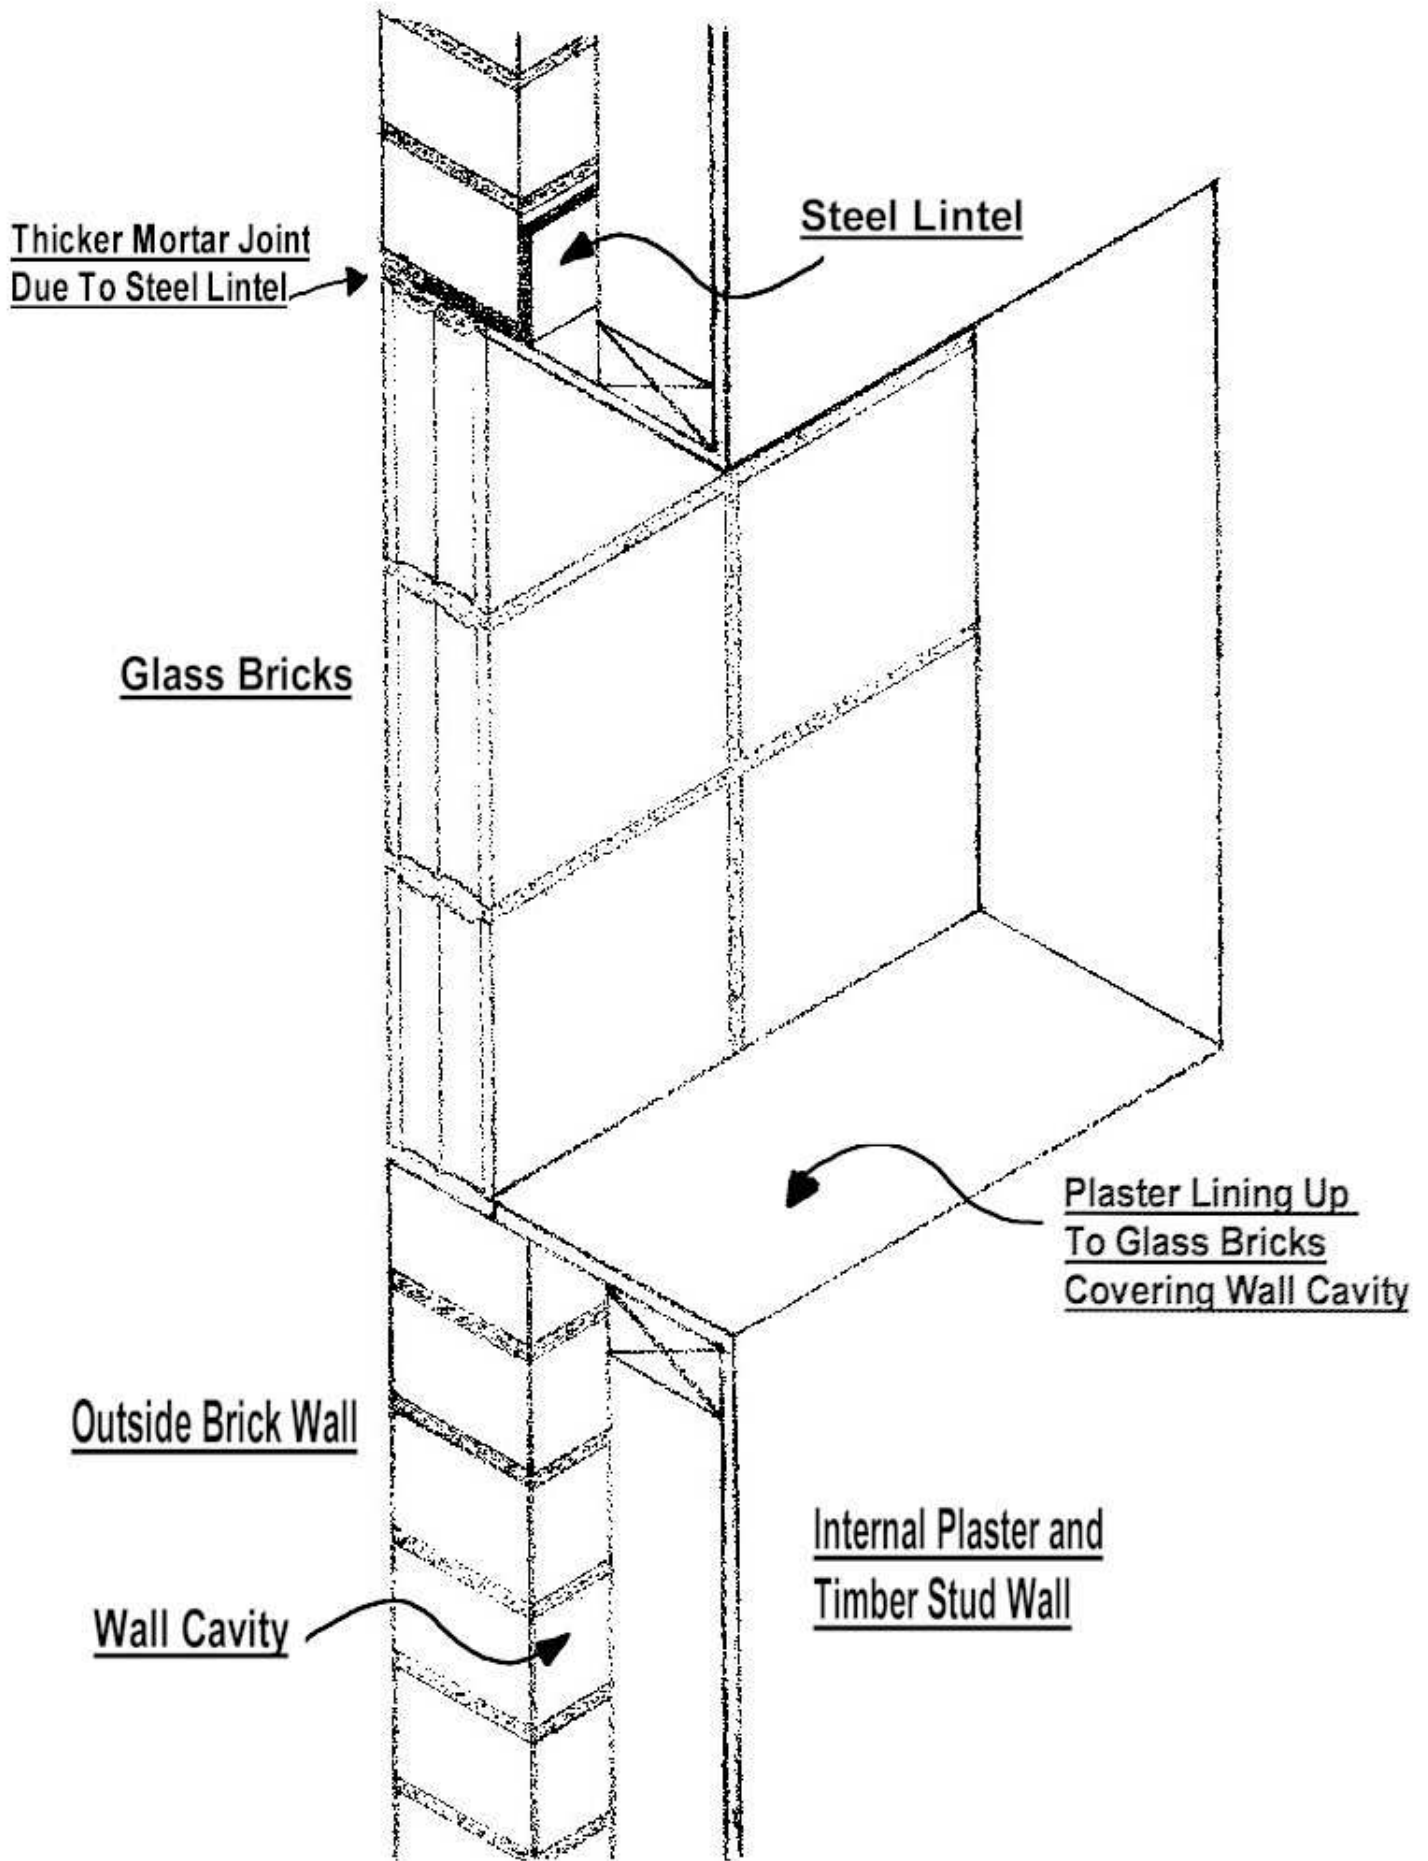

SECTION THROUGH BRICK VENEER WALL