


GLASS BRICK WINDOW USING TIMBER FOR
INTERNAL REVEALS

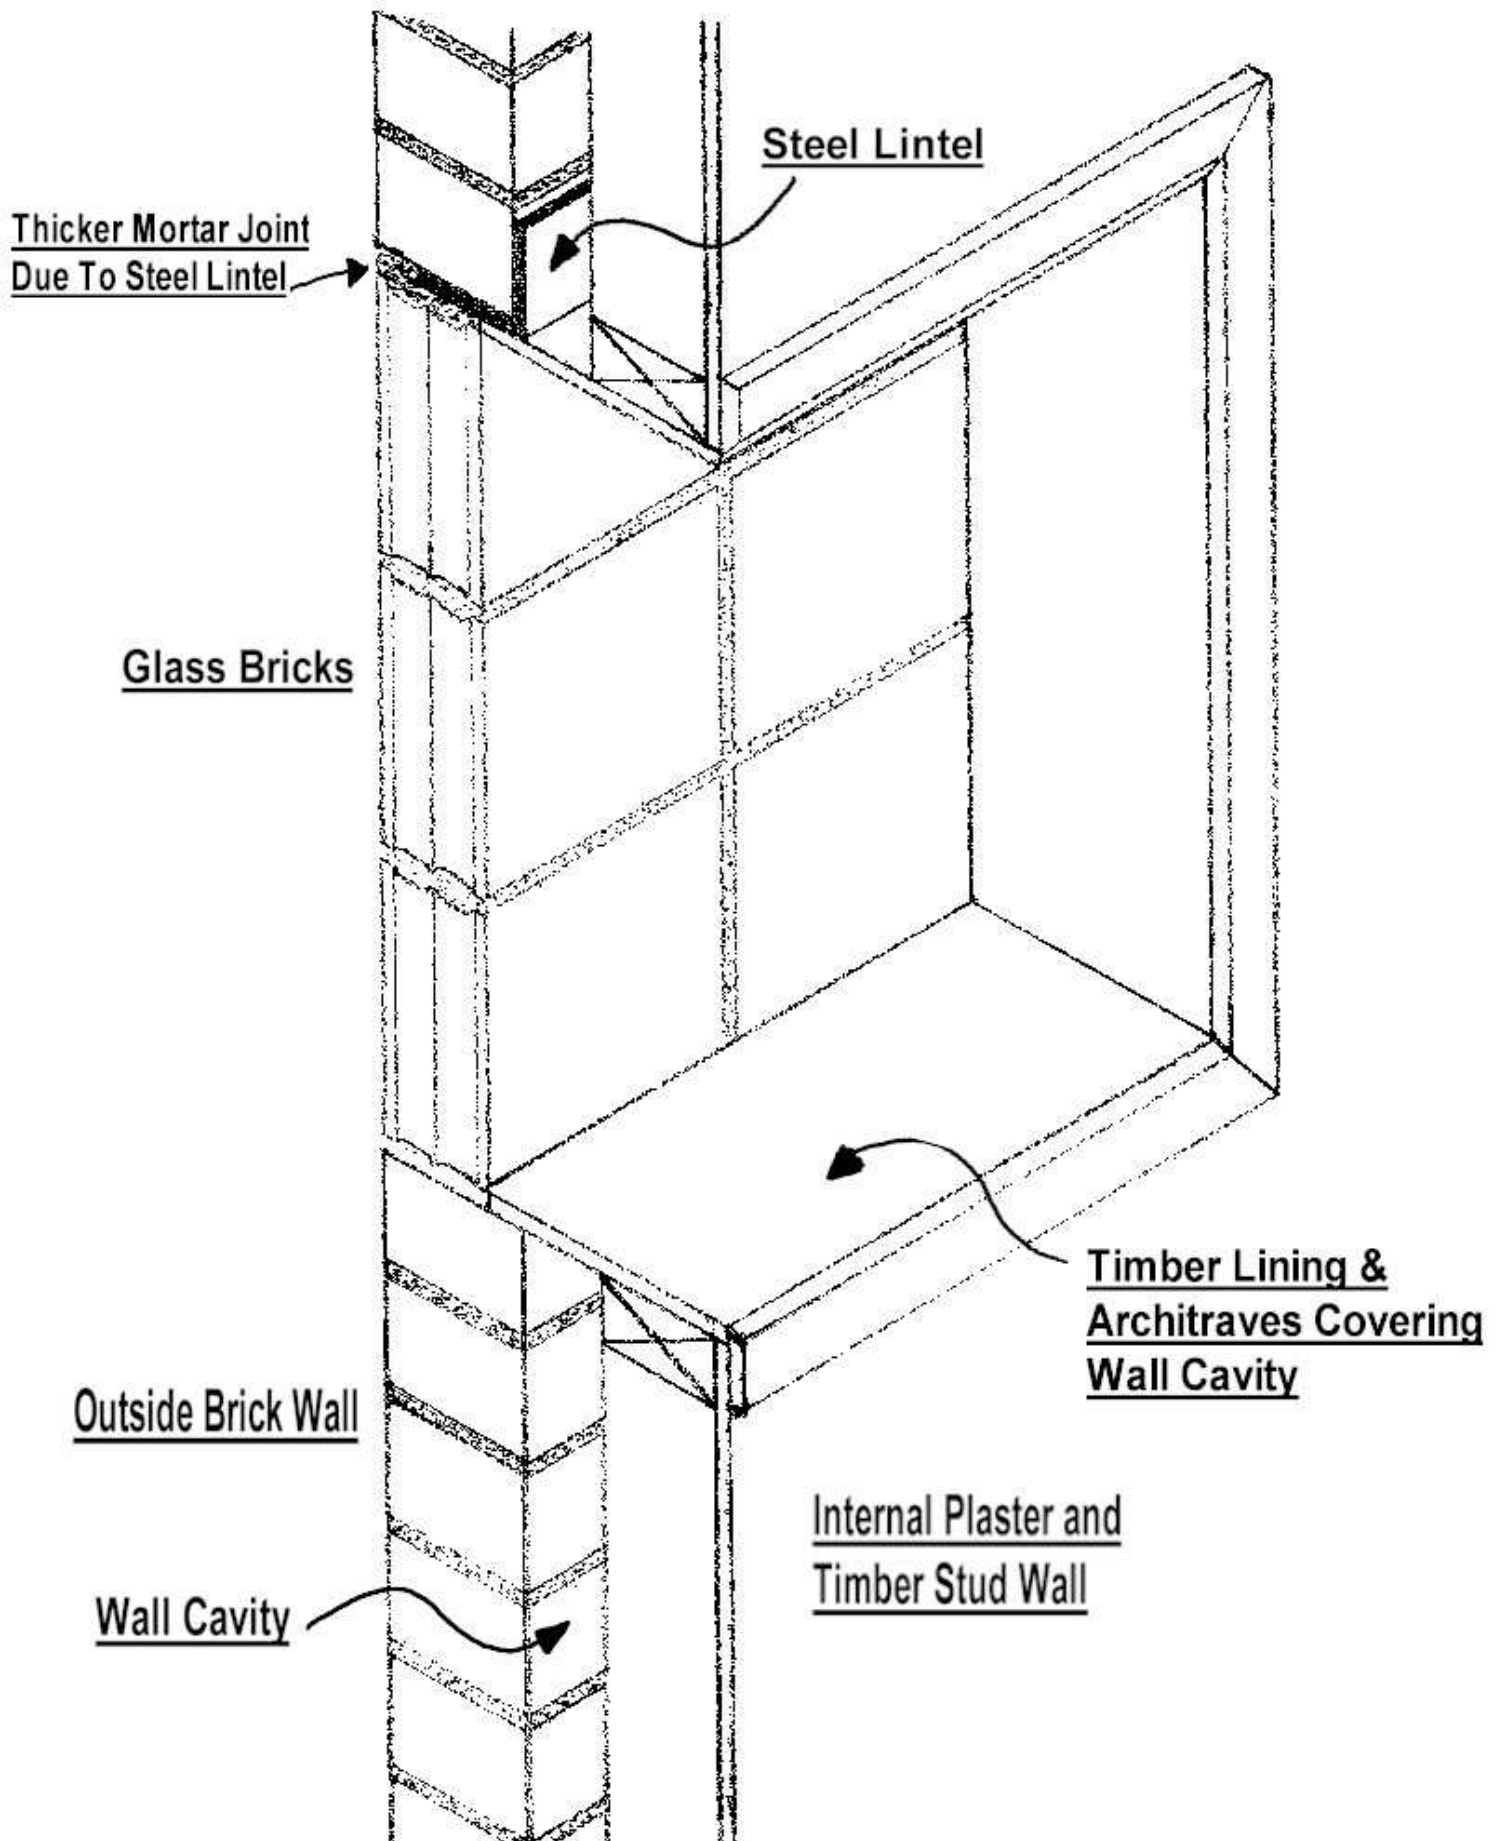

SECTION THROUGH BRICK VENEER WALL