


GLASS BRICK PANEL USING ALUMINIUM FRAME
AND PLASTER FOR INTERNAL REVEALS

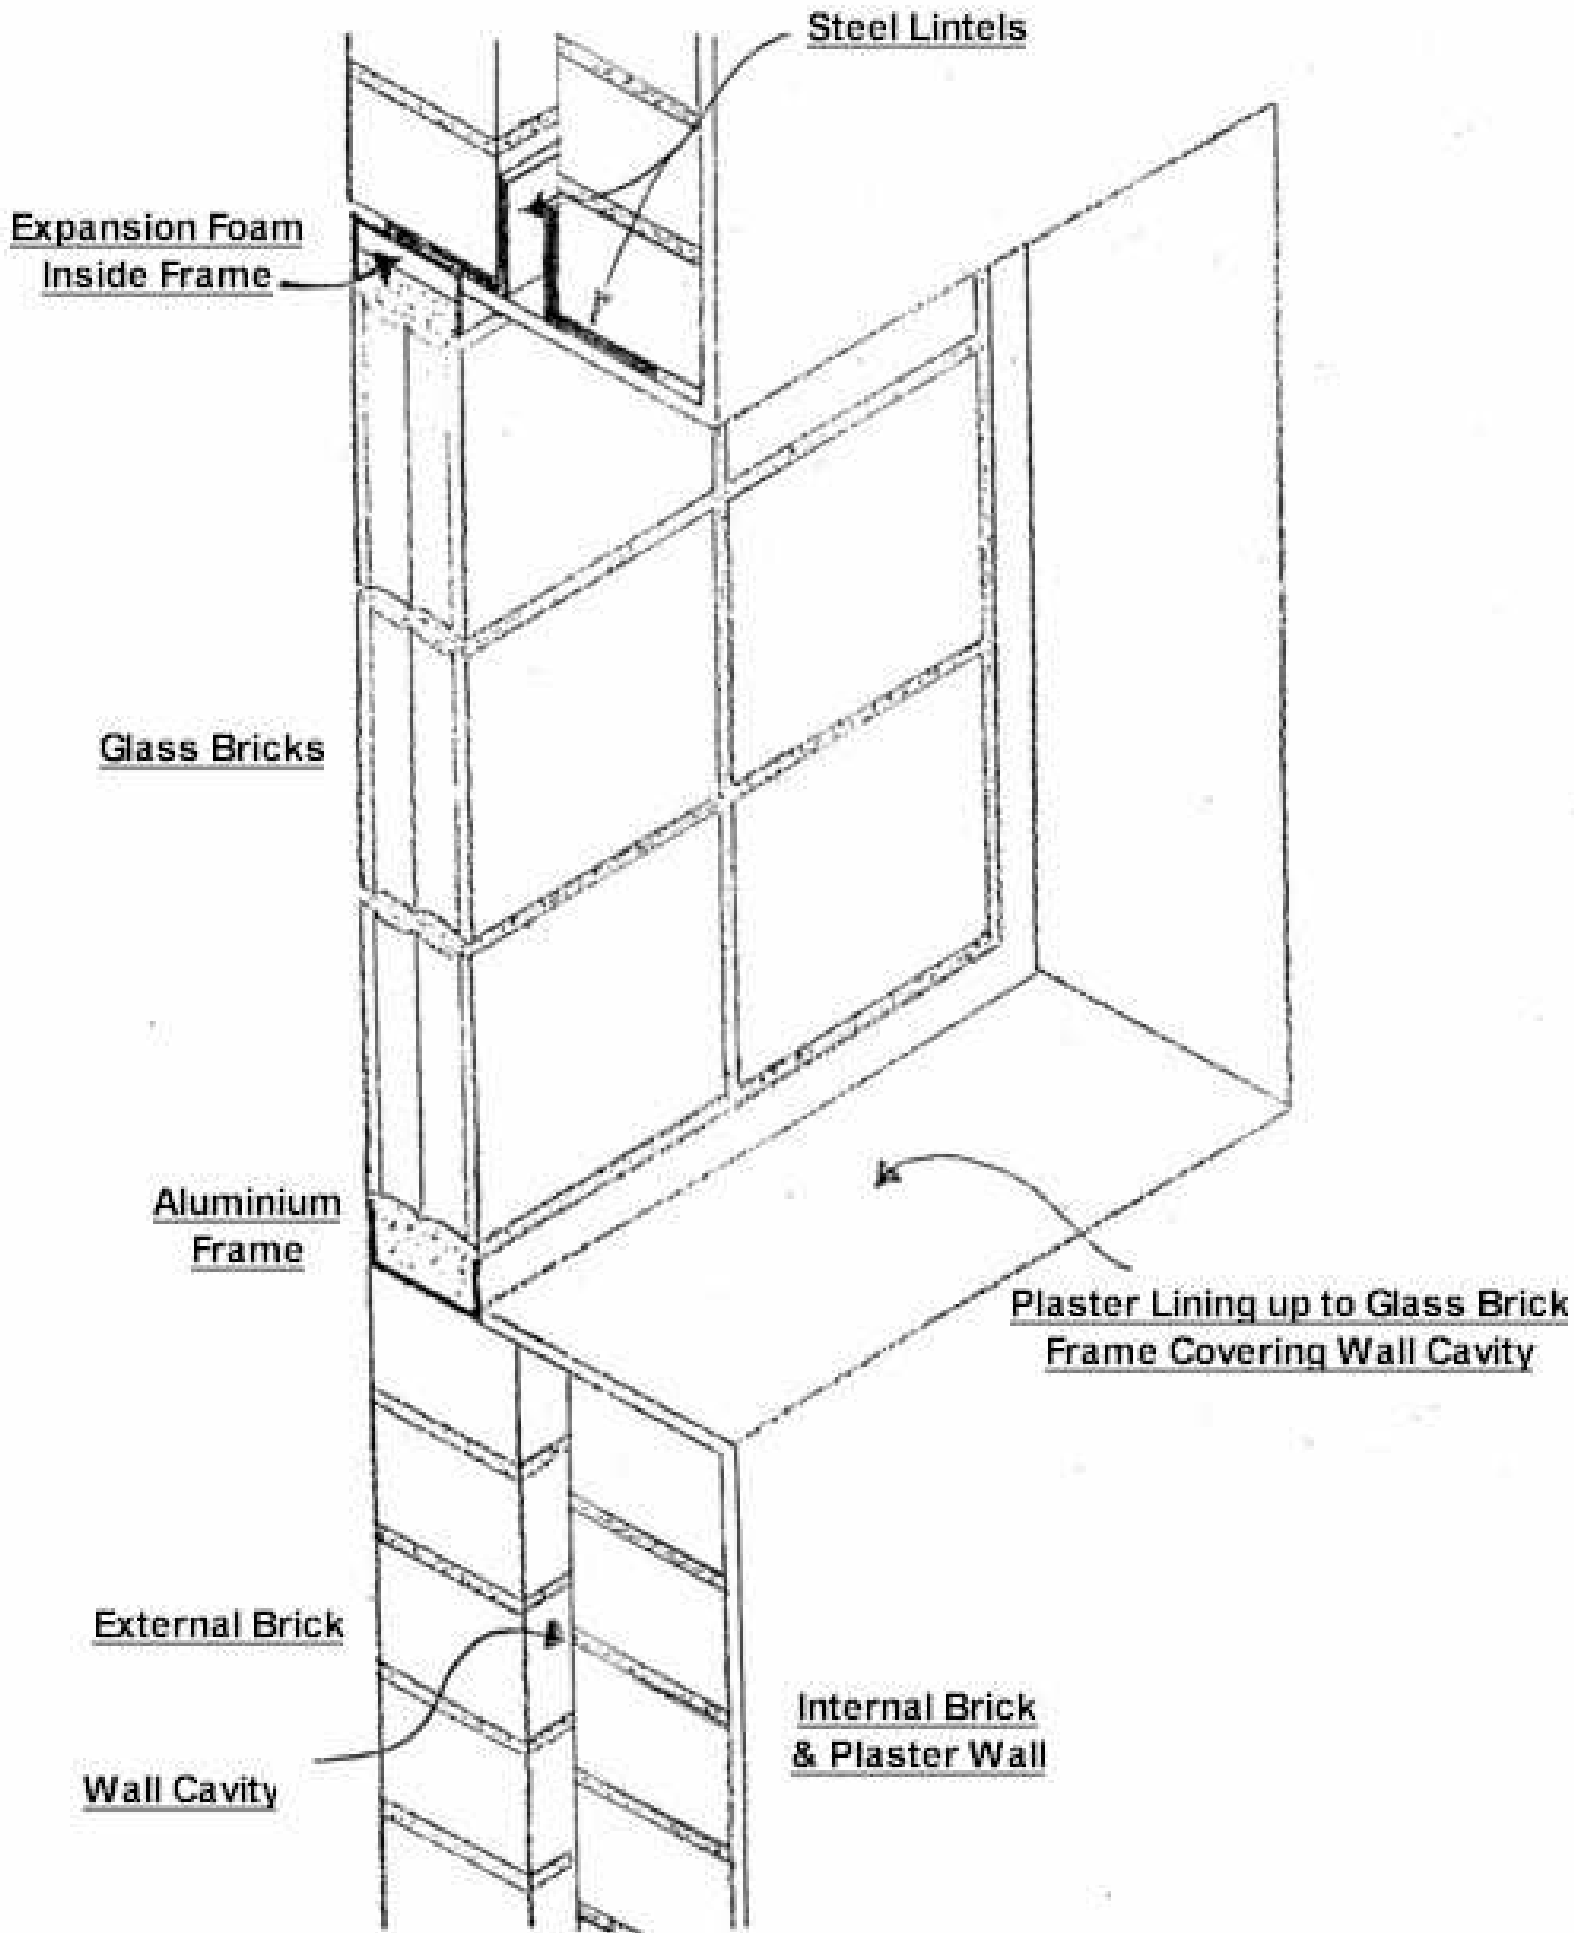

SECTION THROUGH SOLID BRICK WALL