


**GLASS BRICK PANEL USING ALUMINIUM FRAME AND TIMBER JAMBS WITH ARCHITRAVES IN INTERNAL REVEALS**

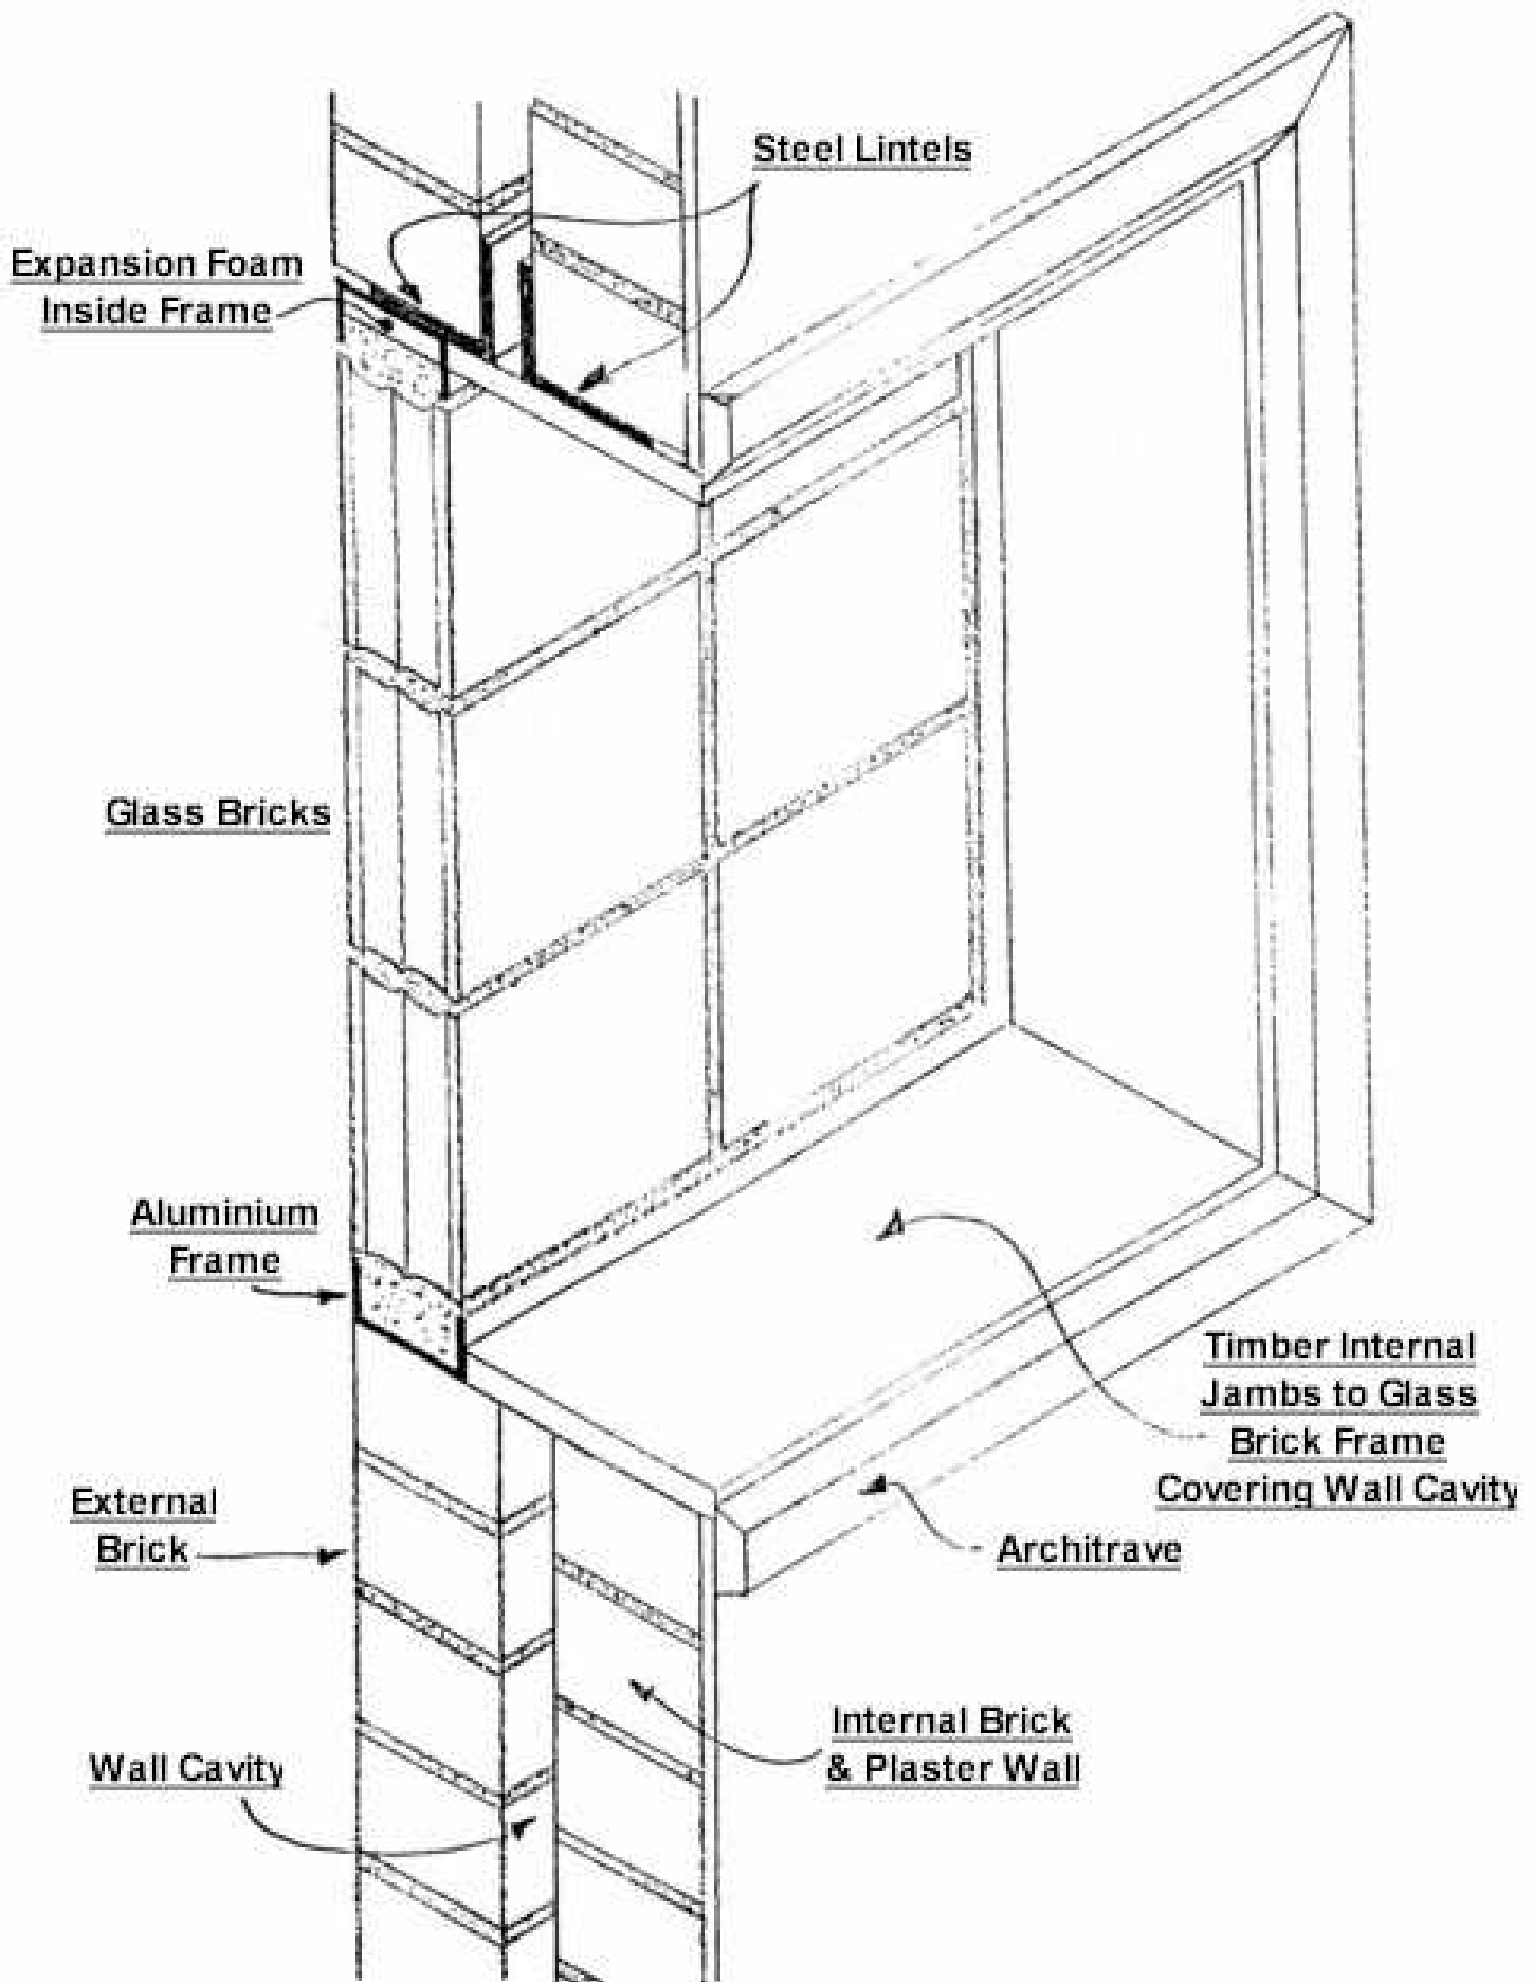

**SECTION THROUGH SOLID BRICK WALL**