


GLASS BRICK WINDOW (NO FRAME)  
WITH PLASTER REVEALS

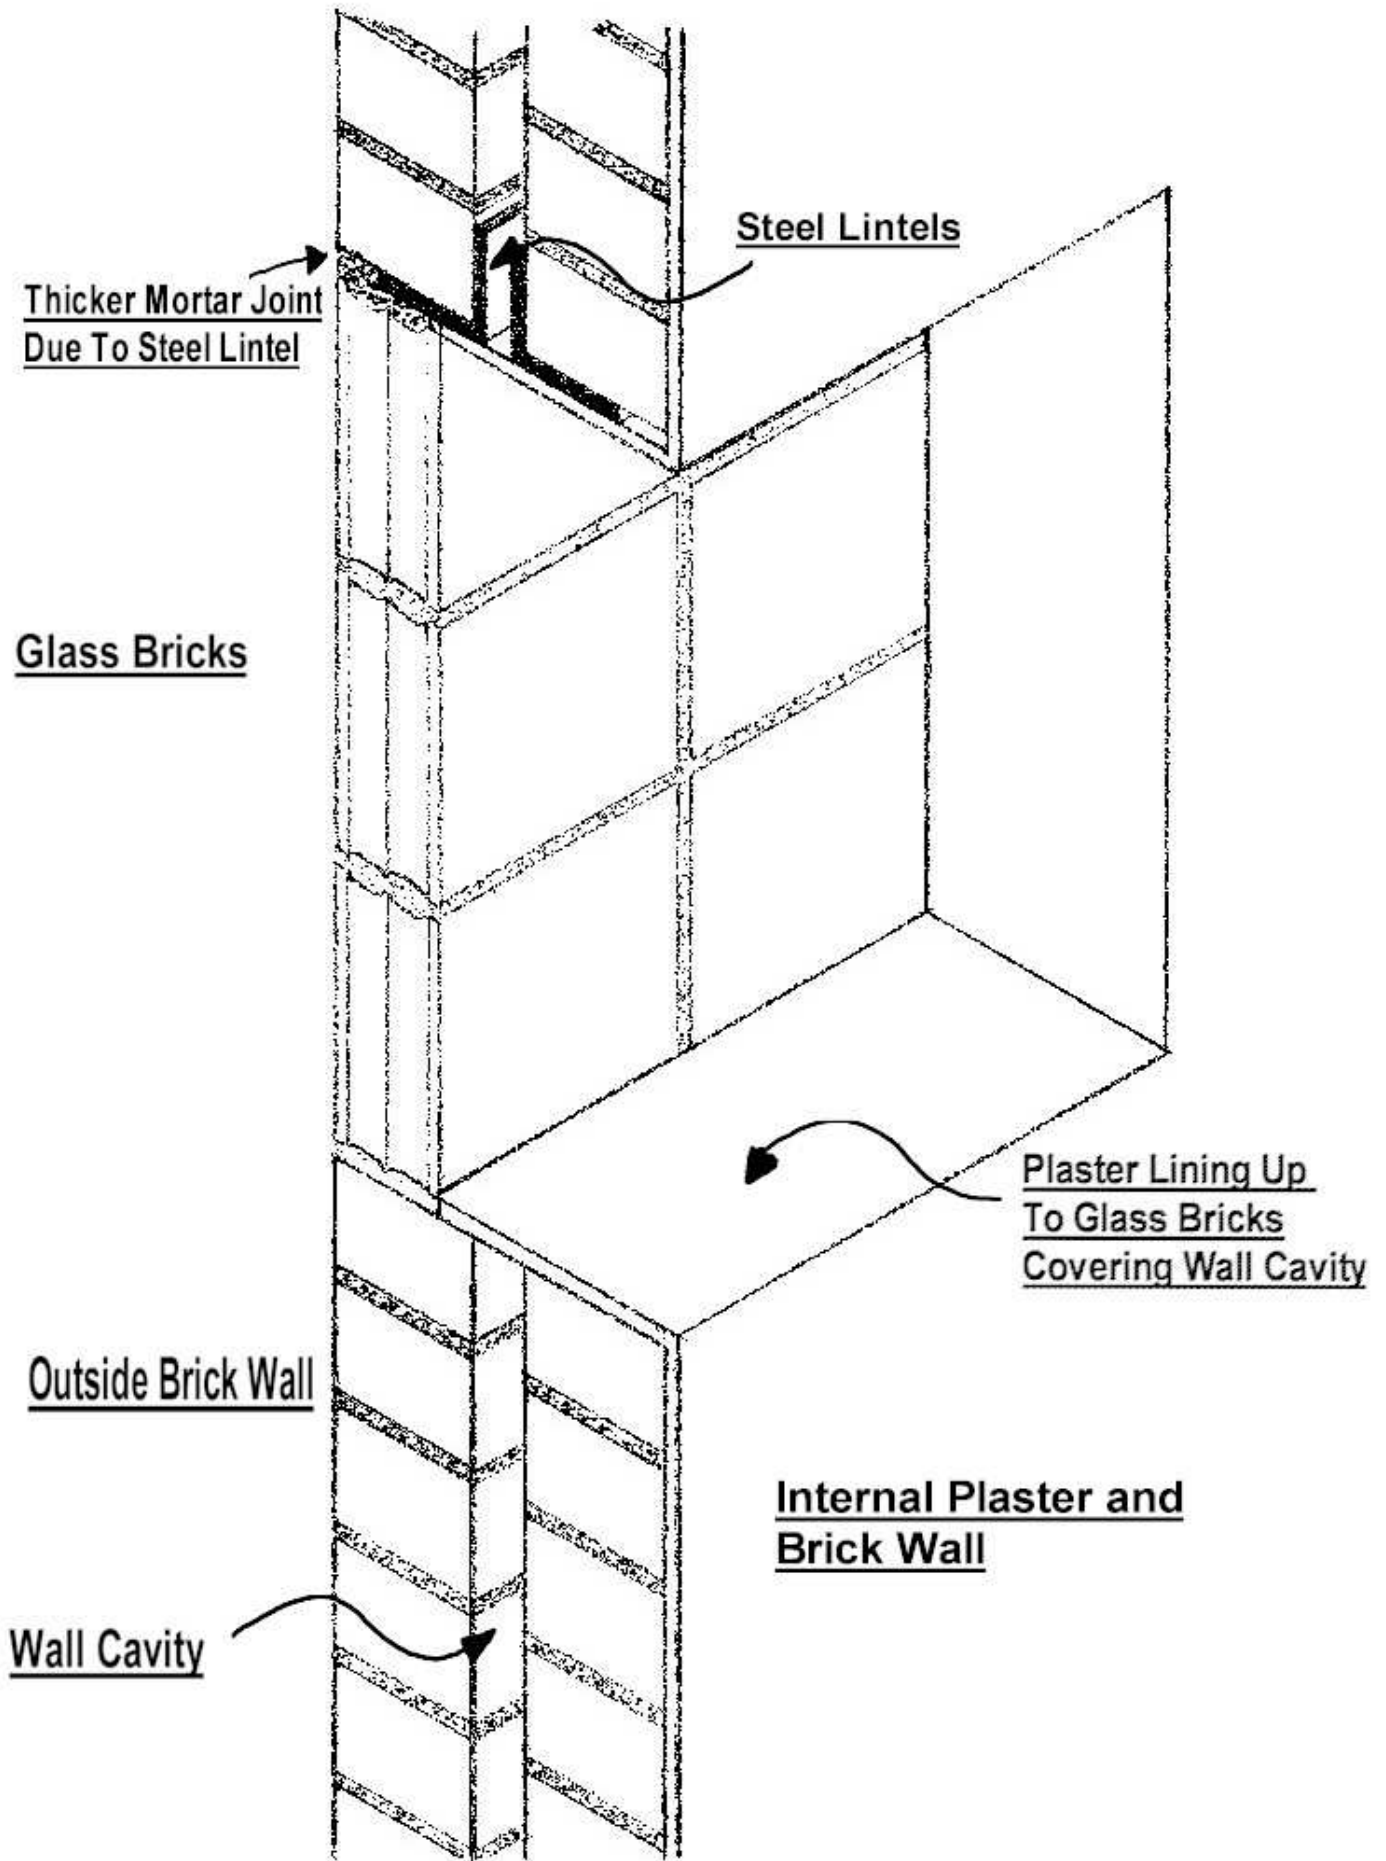

SECTION THROUGH SOLID BRICK WALL