


GLASS BRICK WINDOW (NO FRAME)
WITH TIMBER REVEALS

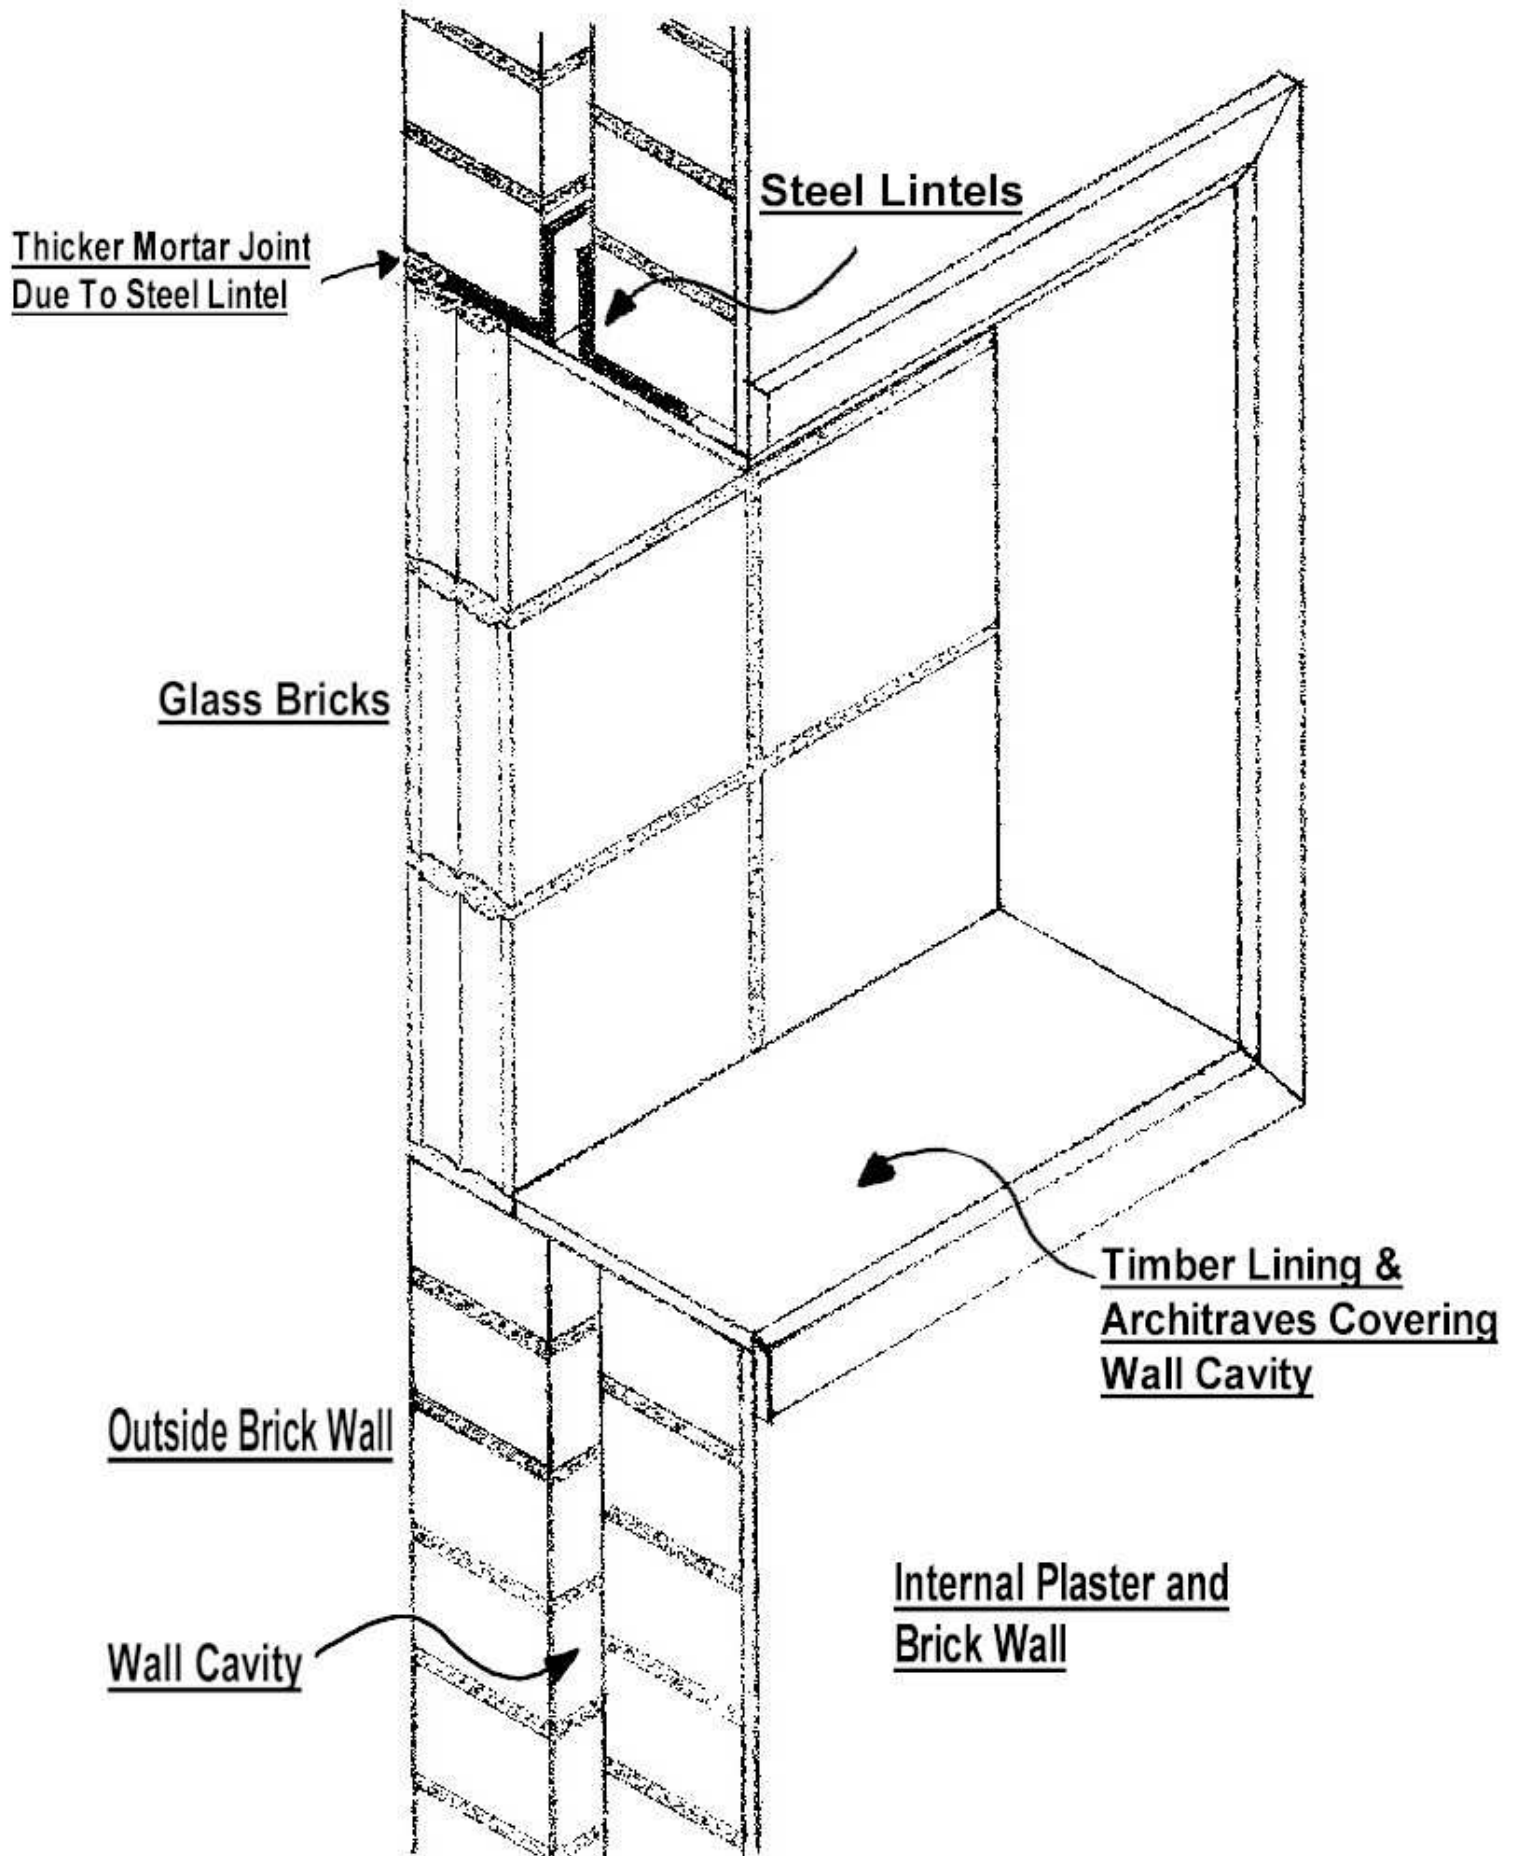

SECTION THROUGH SOLID BRICK WALL